



ats
4.1

A/V
104

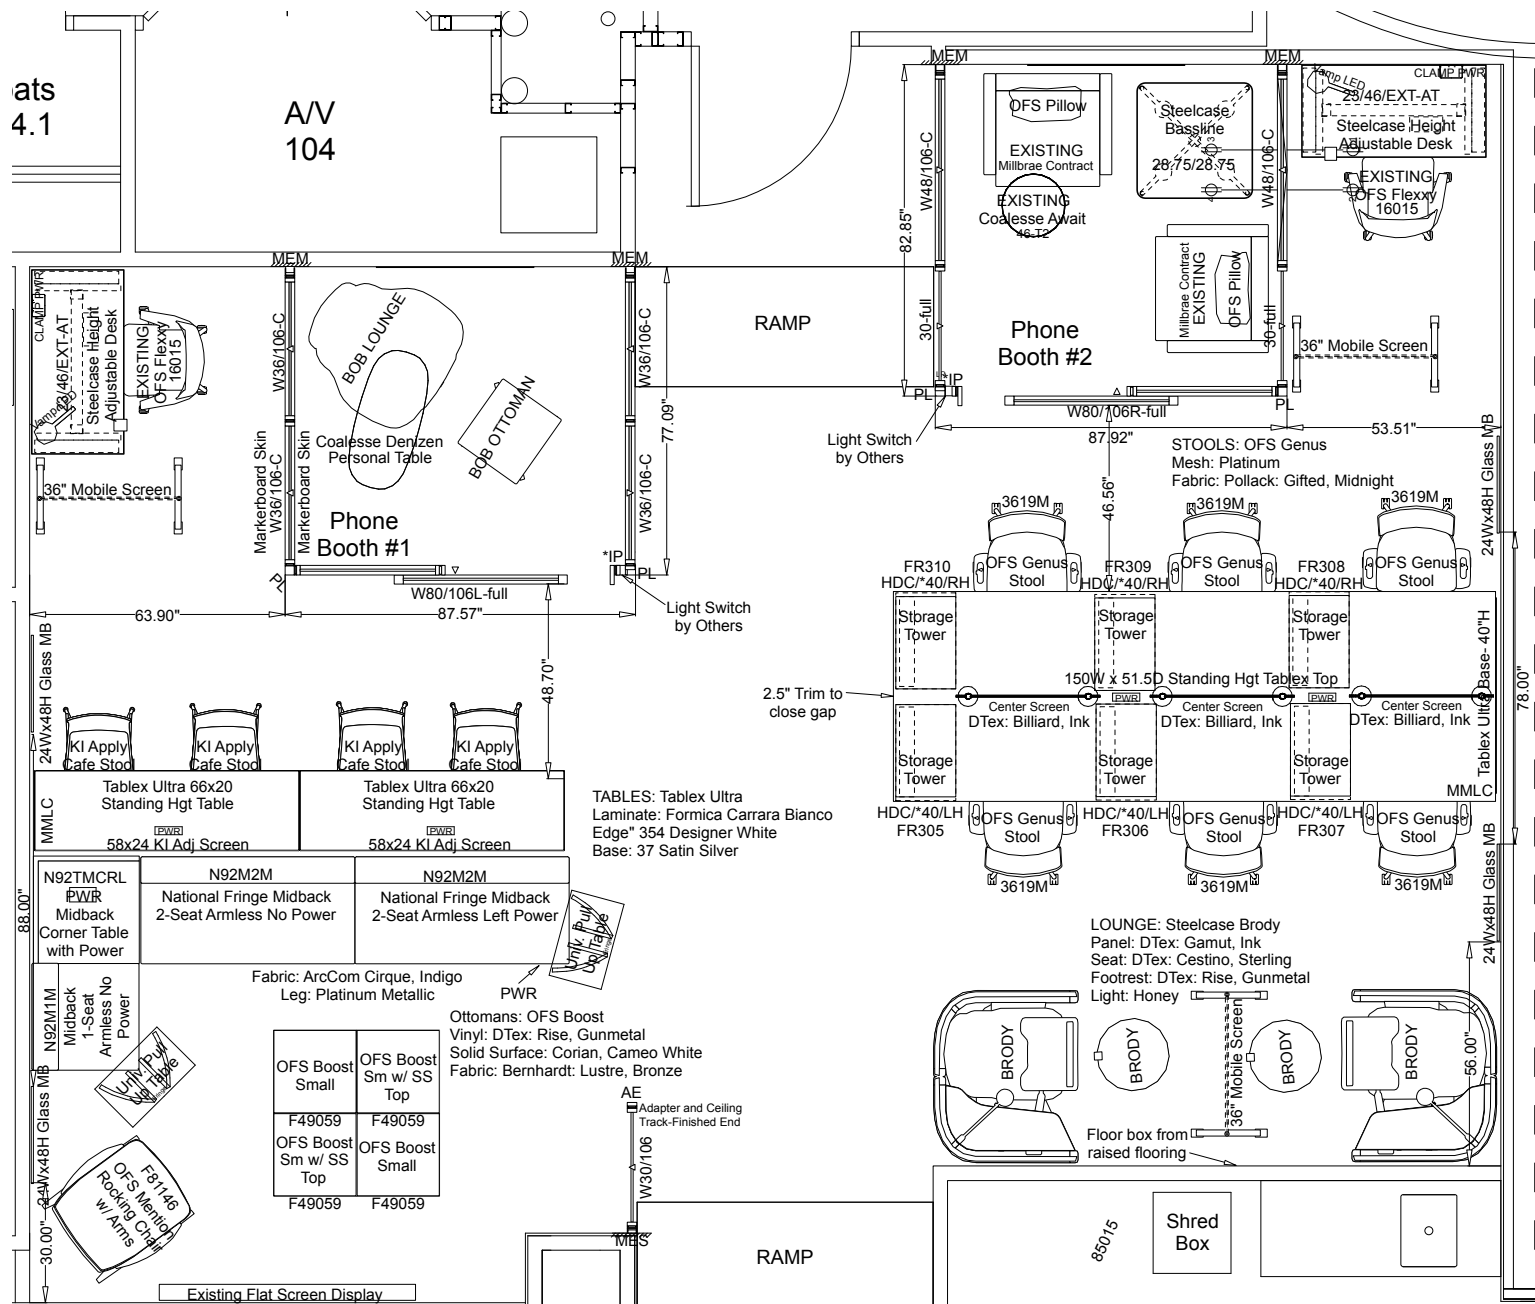

#3288 - Leadership FINAL

SCALE: 1/4" = 1'-0"

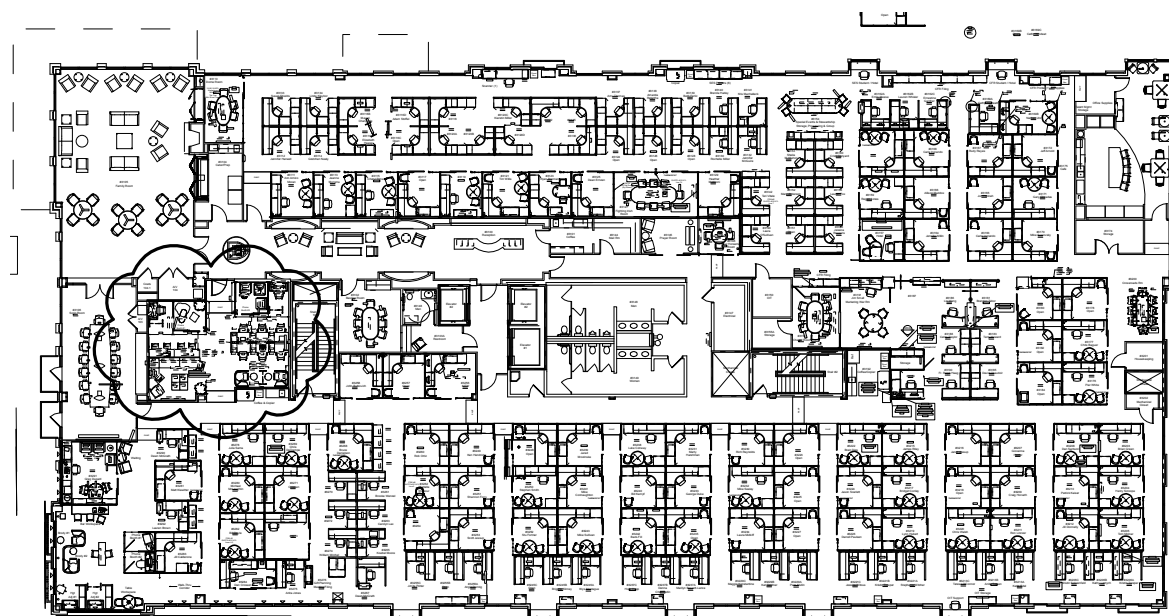

Building Legend

SCALE: NTS



BUSINESS FURNISHINGS
4102 Meghan Beeler Court
South Bend, IN 46628
Phone: 574-243-3255
Fax: 574-243-3266

UNIVERSITY OF NOTRE DAME
DEVELOPMENT @ EDDY STREET COMMONS, 3rd FLOOR

FOR FURNITURE
USE ONLY

LEADERSHIP
PROTOTYPE 4

PROJECT #:
566

QUOTE #:
111338

DWG. NDU3\Dev@ESC
NAME: 3rd - 2018

DRAWN BY: TMH
SCALE: 1/4" = 1'-0"

DATE:
07.13.18



BUSINESS FURNISHINGS
4102 Meghan Beeler Court
South Bend, IN 46628
Phone: 574-243-3255
Fax: 574-243-3266

UNIVERSITY OF NOTRE DAME
DEVELOPMENT @ EDDY STREET COMMONS, 3rd FLOOR

FOR FURNITURE
USE ONLY

LEADERSHIP
PROTOTYPE 4

PROJECT #:
566

QUOTE #:
111338

DWG. NDU3\Dev@ESC
NAME: 3rd - 2018

DRAWN BY: SCALE:
TMH 1/4" = 1'-0"

DATE:
06.13.18